

UNIVERSITAS UDAYANA  
FAKULTAS TEKNIK  
TEKNIK ARSITEKTUR  
REGULER

MATA KULIAH :  
KOMPUTER ARSITEKTUR

TUGAS :  
UJIAN TENGAH SEMESTER  
DESIGN KANTIN KAMPUS BUKIT

NO.	CATATAN	PRF




NAMA GAMBAR  
SITE PLAN

SKALA  
1 : 100

NAMA DOSEN :

I WAYAN WIRYAWAN, ST., MT.  
NGK. KT. ACHWIN DWIJENDRA, ST., MA.  
PUTU GEDE SUKARSANA, ST., ML.ARCH  
I WAYAN YUDA MANIK, ST., MT.  
GEDE WINDU LASKARA, ST., MT.

DEWA GEDE ADY SURYA KENCANA  
1404205068

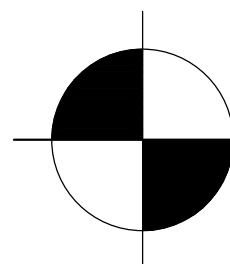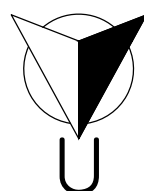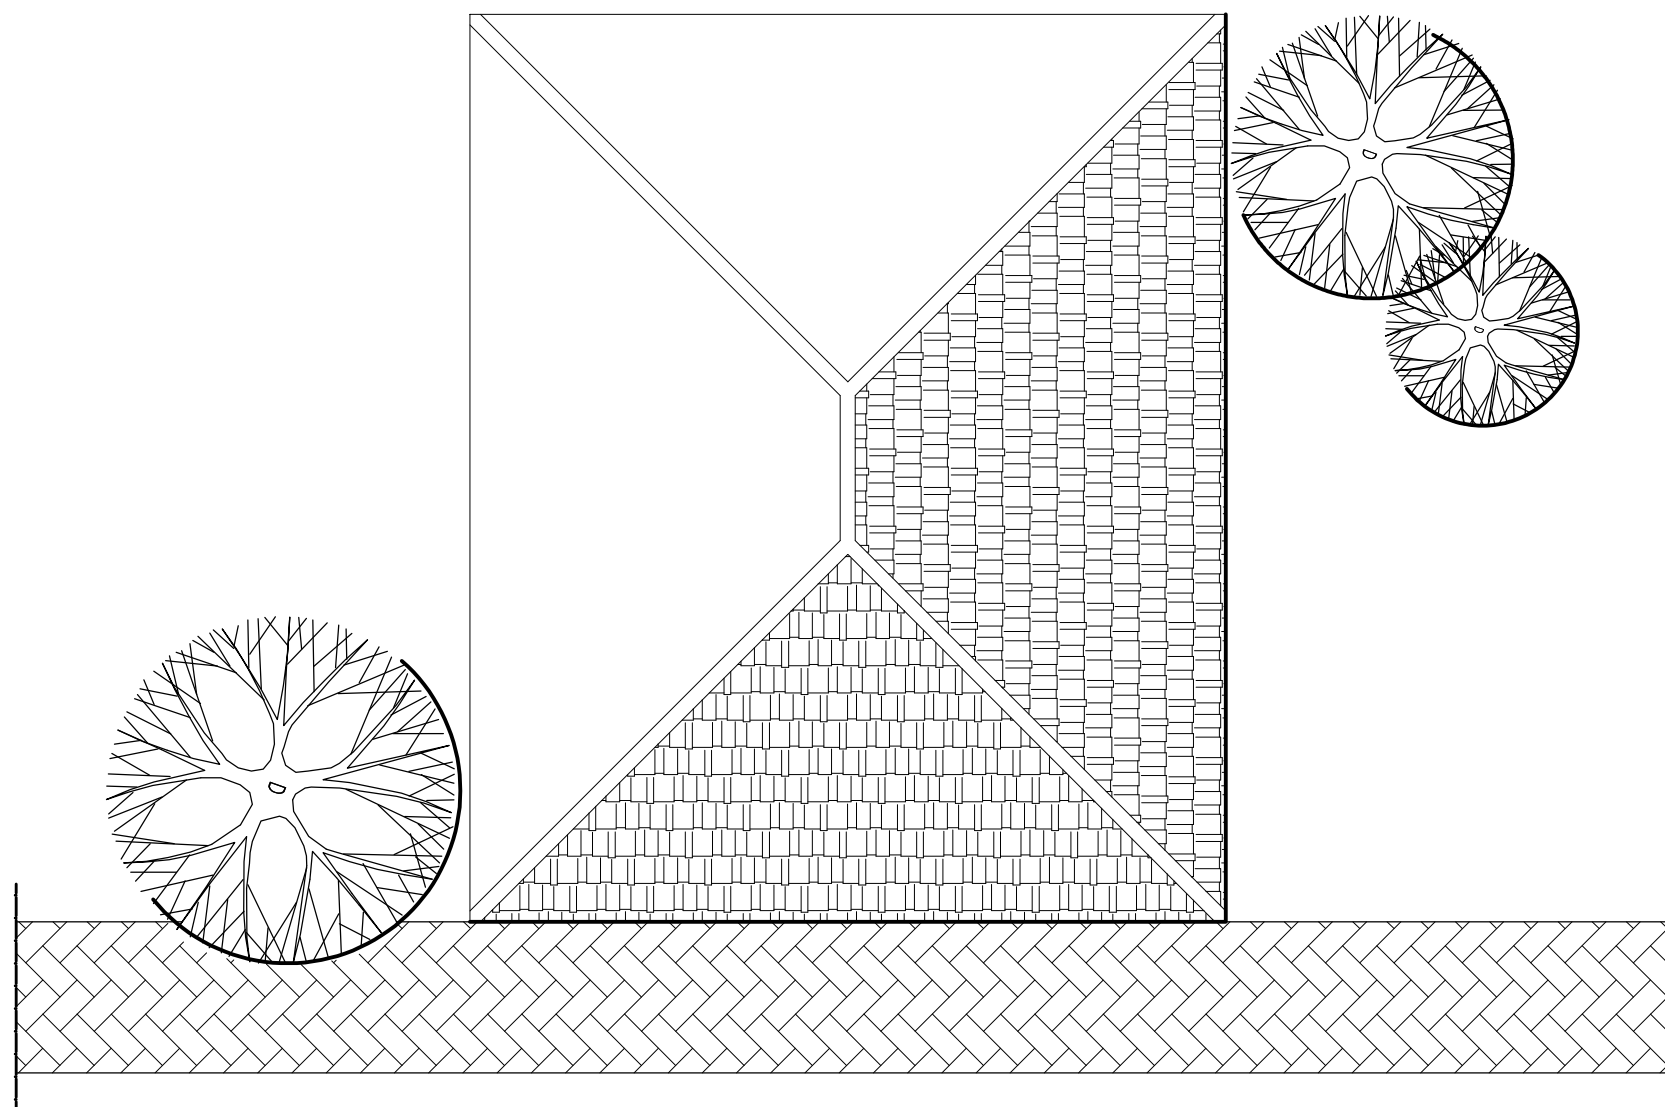

**SITE PLAN**

SKALA 1:100