

UNIVERSITAS UDAYANA  
 FAKULTAS TEKNIK  
 TEKNIK ARSITEKTUR  
 REGULER

MATA KULIAH :  
 KOMPUTER ARSITEKTUR

TUGAS :  
 UJIAN TENGAH SEMESTER  
 DESIGN KANTIN KAMPUS BUKIT

NO.	CATATAN	PRF




NAMA GAMBAR  
 LAYOUT PLAN

SKALA  
 1 : 100

NAMA DOSEN :

I WAYAN WIRYAWAN, ST., MT.  
 NGK. KT. ACHWIN DWIJENDRA, ST., MA.  
 PUTU GEDE SUKARSANA, ST., ML.ARCH  
 I WAYAN YUDA MANIK, ST., MT.  
 GEDE WINDU LASKARA, ST., MT.

DEWA GEDE ADY SURYA KENCANA  
 1404205068

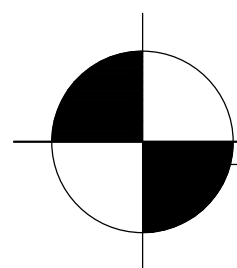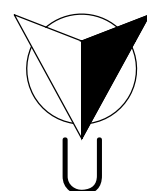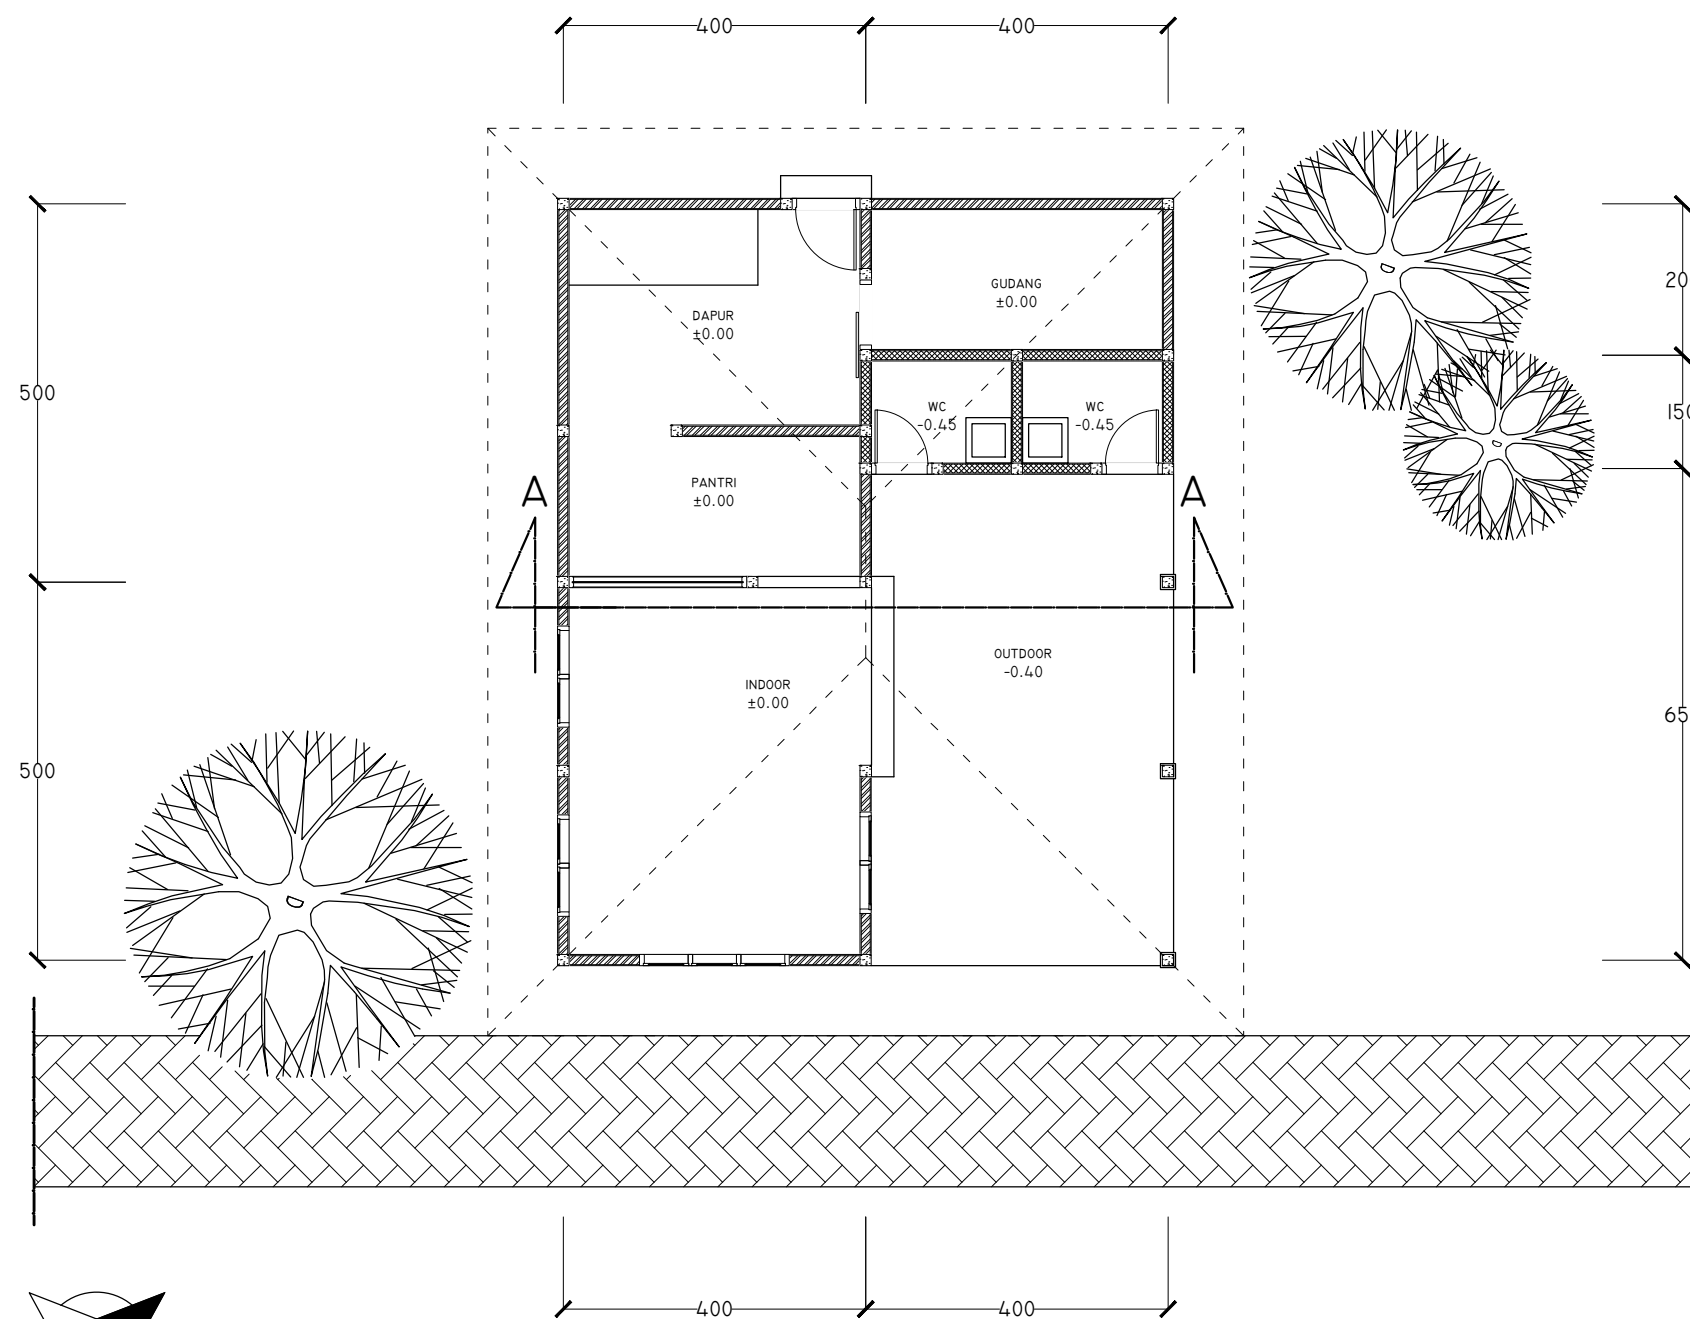

LAYOUT PLAN

SKALA 1:100