


UNIVERSITAS UDAYANA  
 FAKULTAS TEKNIK  
 TEKNIK ARSITEKTUR  
 REGULER

MATA KULIAH :  
 KOMPUTER ARSITEKTUR

TUGAS :  
 UJIAN TENGAH SEMESTER  
 DESIGN KANTIN KAMPUS BUKIT

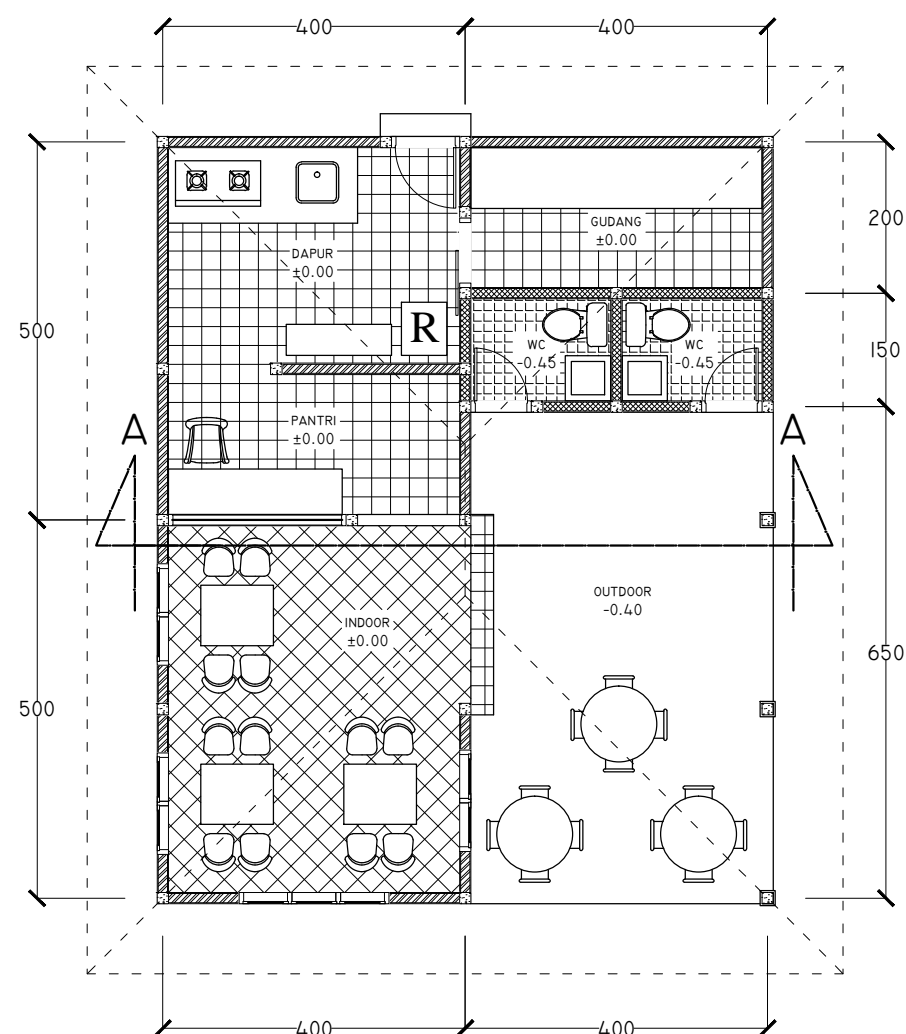

NO.	CATATAN	PRF



NAMA GAMBAR  
 DENAH

SKALA  
 1 : 100

NAMA DOSEN :

- I WAYAN WIRYAWAN, ST., MT.
- NGK. KT. ACHWIN DWIJENDRA, ST., MA.
- PUTU GEDE SUKARSANA, ST., ML.ARCH
- I WAYAN YUDA MANIK, ST., MT.
- GEDE WINDU LASKARA, ST., MT.

DEWA GEDE ADY SURYA KENCANA  
 1404205068

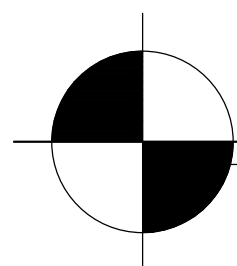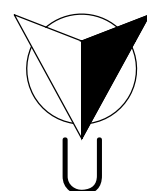

**DENAH**

SKALA 1:100